

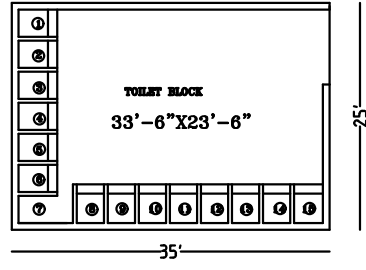



FRONT ELEVATION

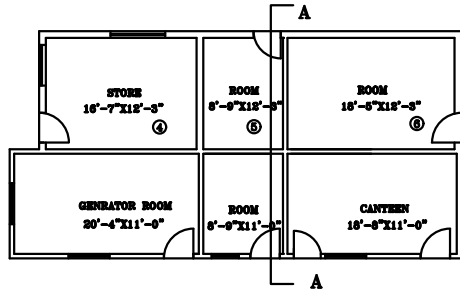


TOILET BLOCK

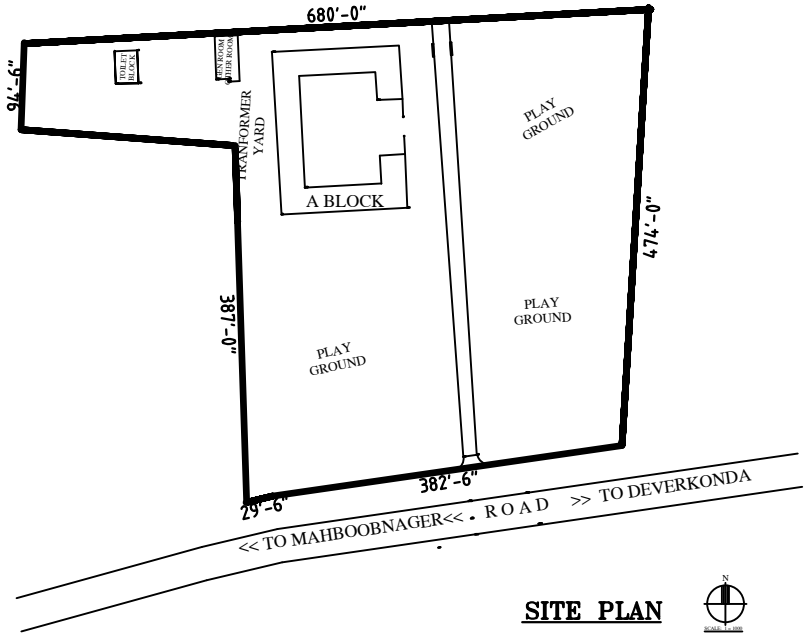

SITE PLAN

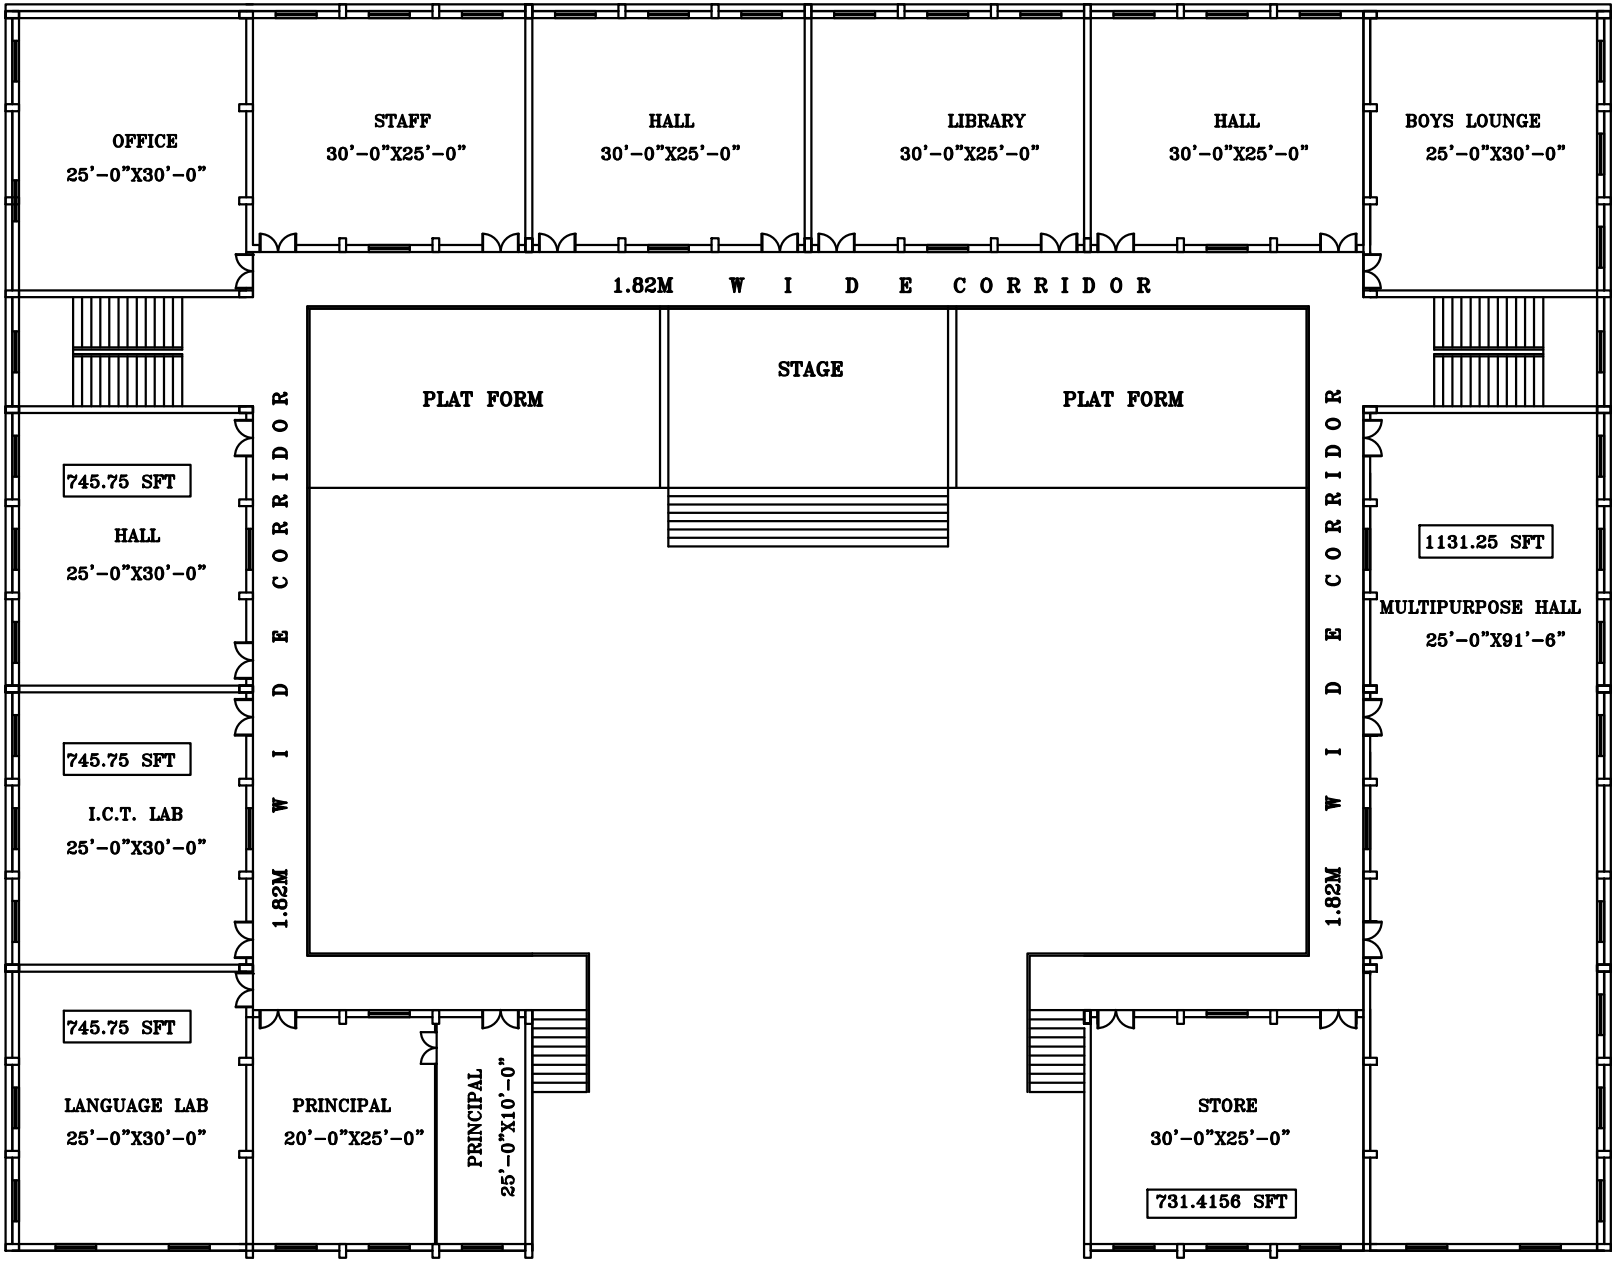

GROUND FLOOR PLAN

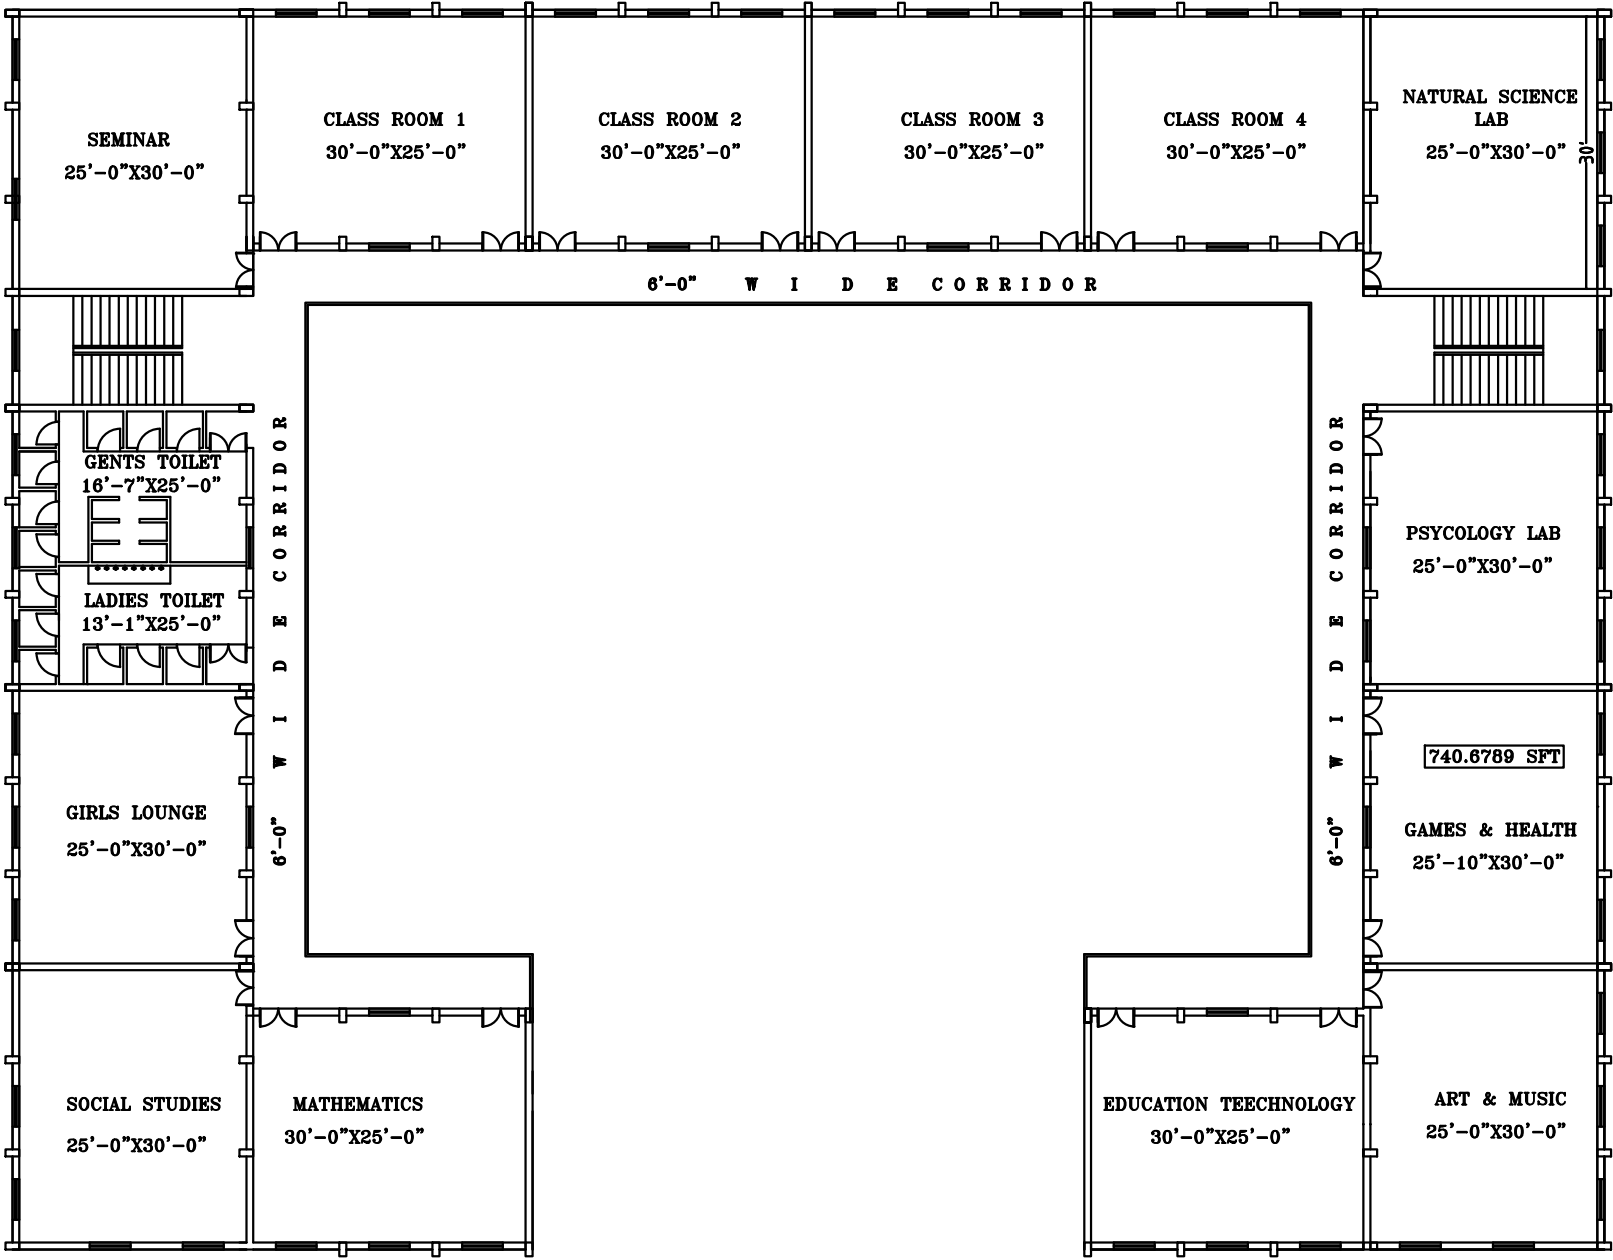

FIRST FLOOR PLAN

PLAN SHOWING THE SOGHRA COLLEGE OF TEACHER EDUCATION,
SITUATED AT KONDA BHEEMANPALLY (V), DEVARKONDA (M),
NALGONDA DIST, T.S.

TOTAL LAND AREA	5 ACRES 0 GUNTAS
BUILT UP AREA	
GROUND FLOOR MAIN BUILDING	14526.0 SFT
FIRST FLOOR MAIN BUILDING	14526.0 SFT
GENRATOR, & CANTEEN BLOCK	1202.0 SFT
TOILET BLOCK	875.0 SFT
TOTAL BUILT UP AREA	31129.0 SFT

